


PRELIMINARY

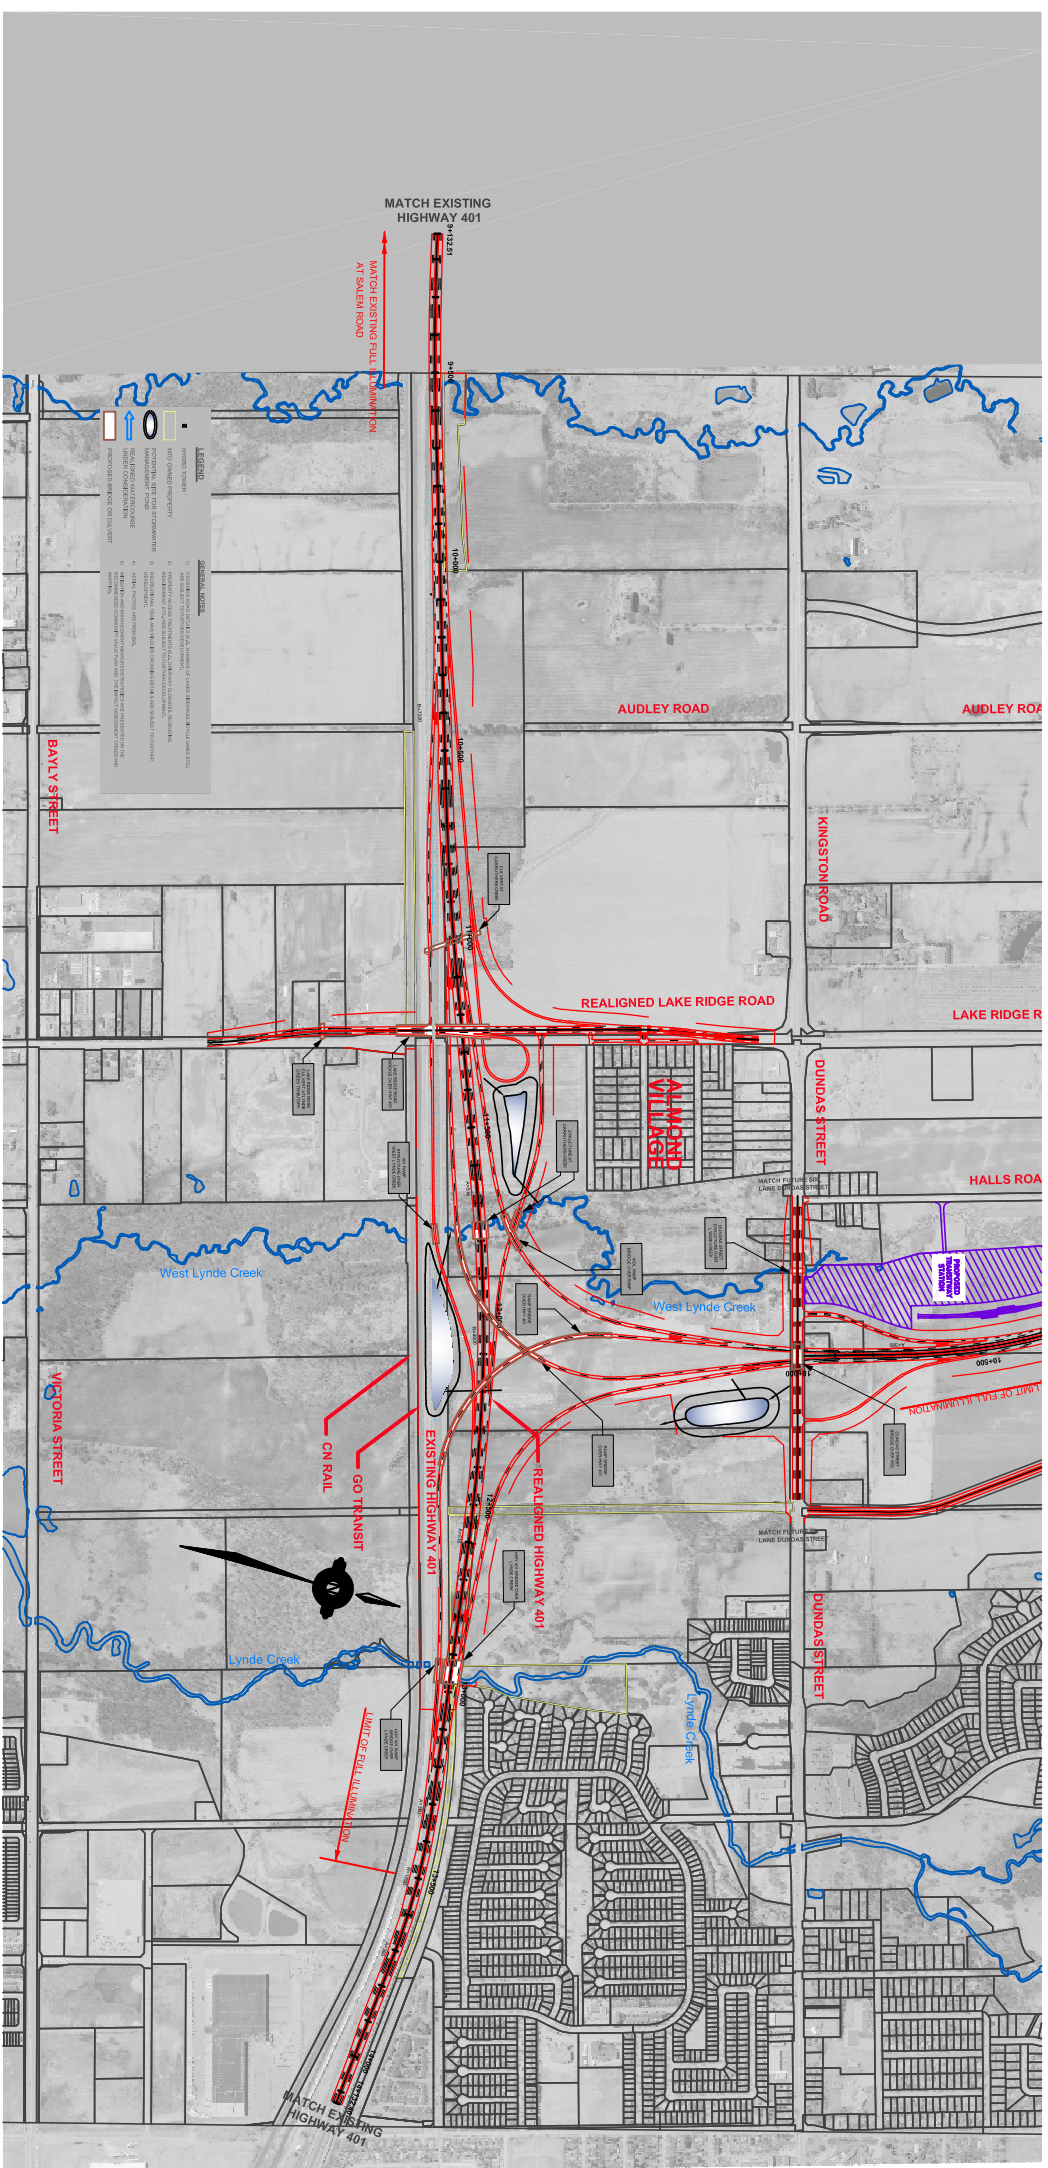

DRAFT

407 EAST
 INDIVIDUAL ENVIRONMENTAL ASSESSMENT STUDY
 WESTERN MAINLINE - 407E
 RECOMMENDED PRELIMINARY DESIGN
 JANUARY 2009

SHEET
 4 of 4